



配置図 1:500

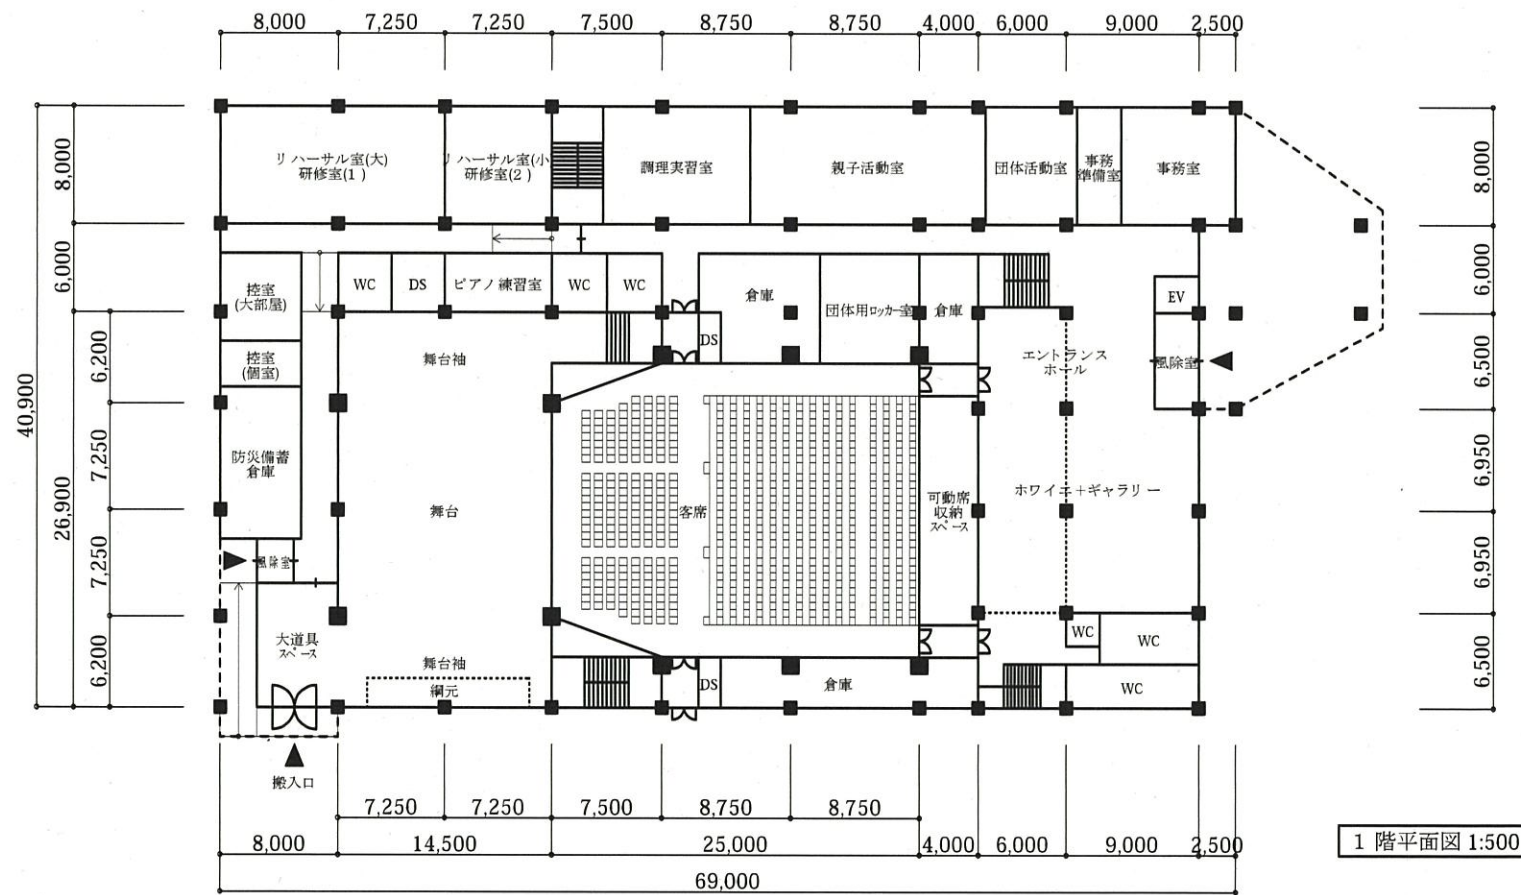

面積表	
2階	1,267.90 m ²
1階	2,711.22 m ²
合計	3,979.12 m ²

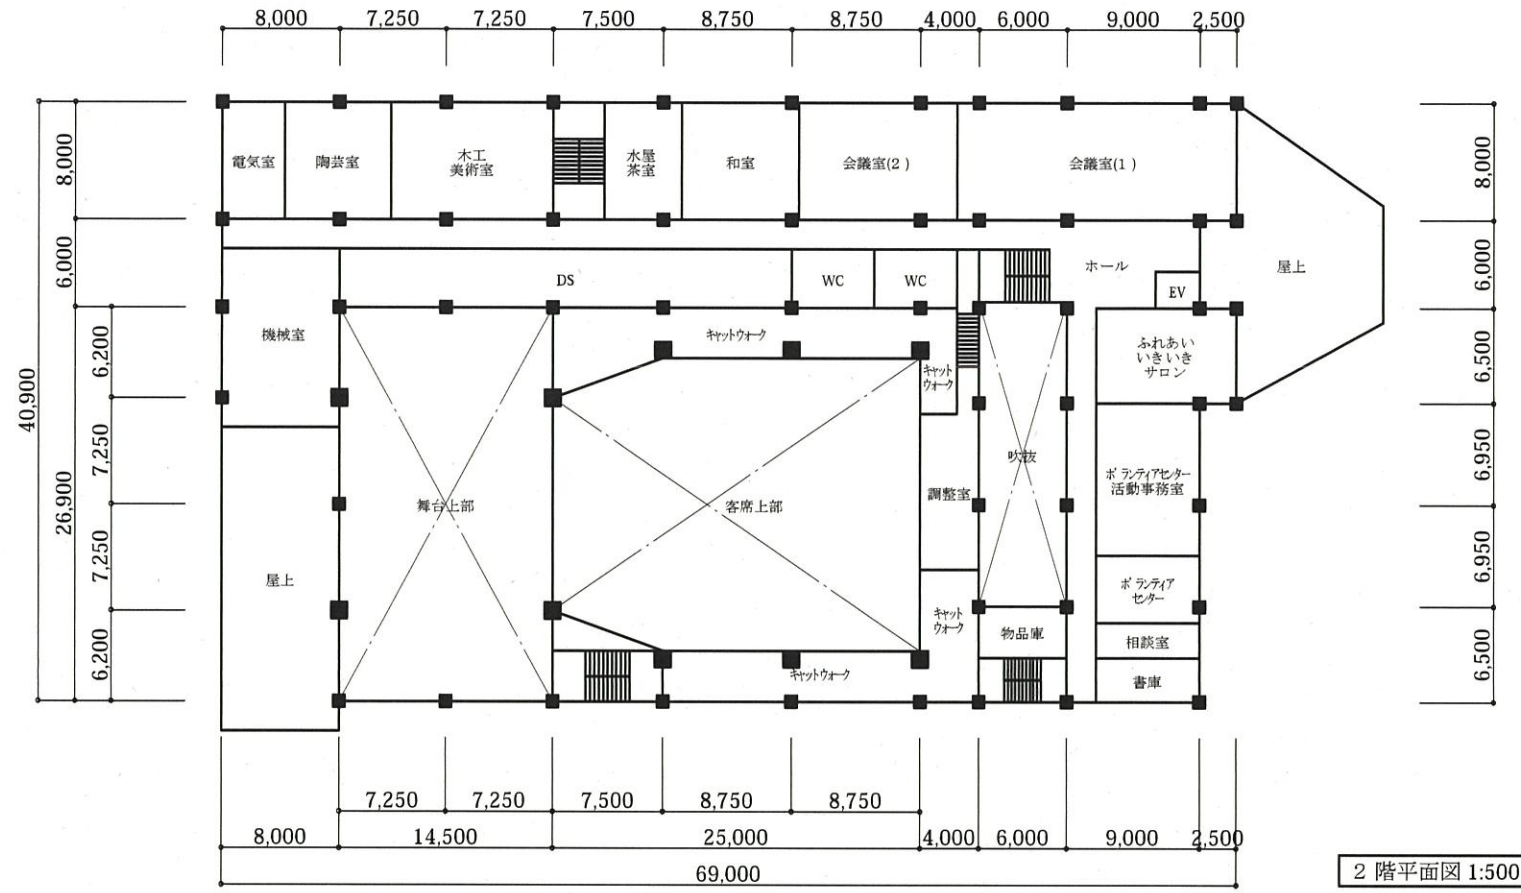